


**RESIDENTIAL LAND AVAILABILITY
PARISH: CASTLE HEDINGHAM**

DWELLING SITES AS AT:

31.3.11

Map site ref. no.	Location of site	Planning application reference where relevant	Estimated dwelling sites without planning permission	Dwelling sites with planning permission				Total all dwelling sites with planning permission	According to revised PDL definition as at June 2010: Dwelling plots on		
				Total site capacity (including built)	Dwellings not started		Dwellings under construction		Sum total all dwelling sites with or without planning permission	Previously developed land	Greenfield
					With outline plg.perm.	With full plg.perm.					
44	Former Tills V Smith Garage site, Bayley Street	795/09		6			6	6	6	6	0
45	28-30 Queen Street	473/10		2			2	2	2	2	0
46	Land below ground rear of 1 & 3 Castle Lane	1963/08		1		1		1	1	0	1
Gross Total:				0	0	1	8	9	9	8	1
<i>Losses:</i>									0	0	0
<i>Total losses:</i>				0	0	0	0	0	0	0	0
Net total:				0	0	1	8	9	9	8	1

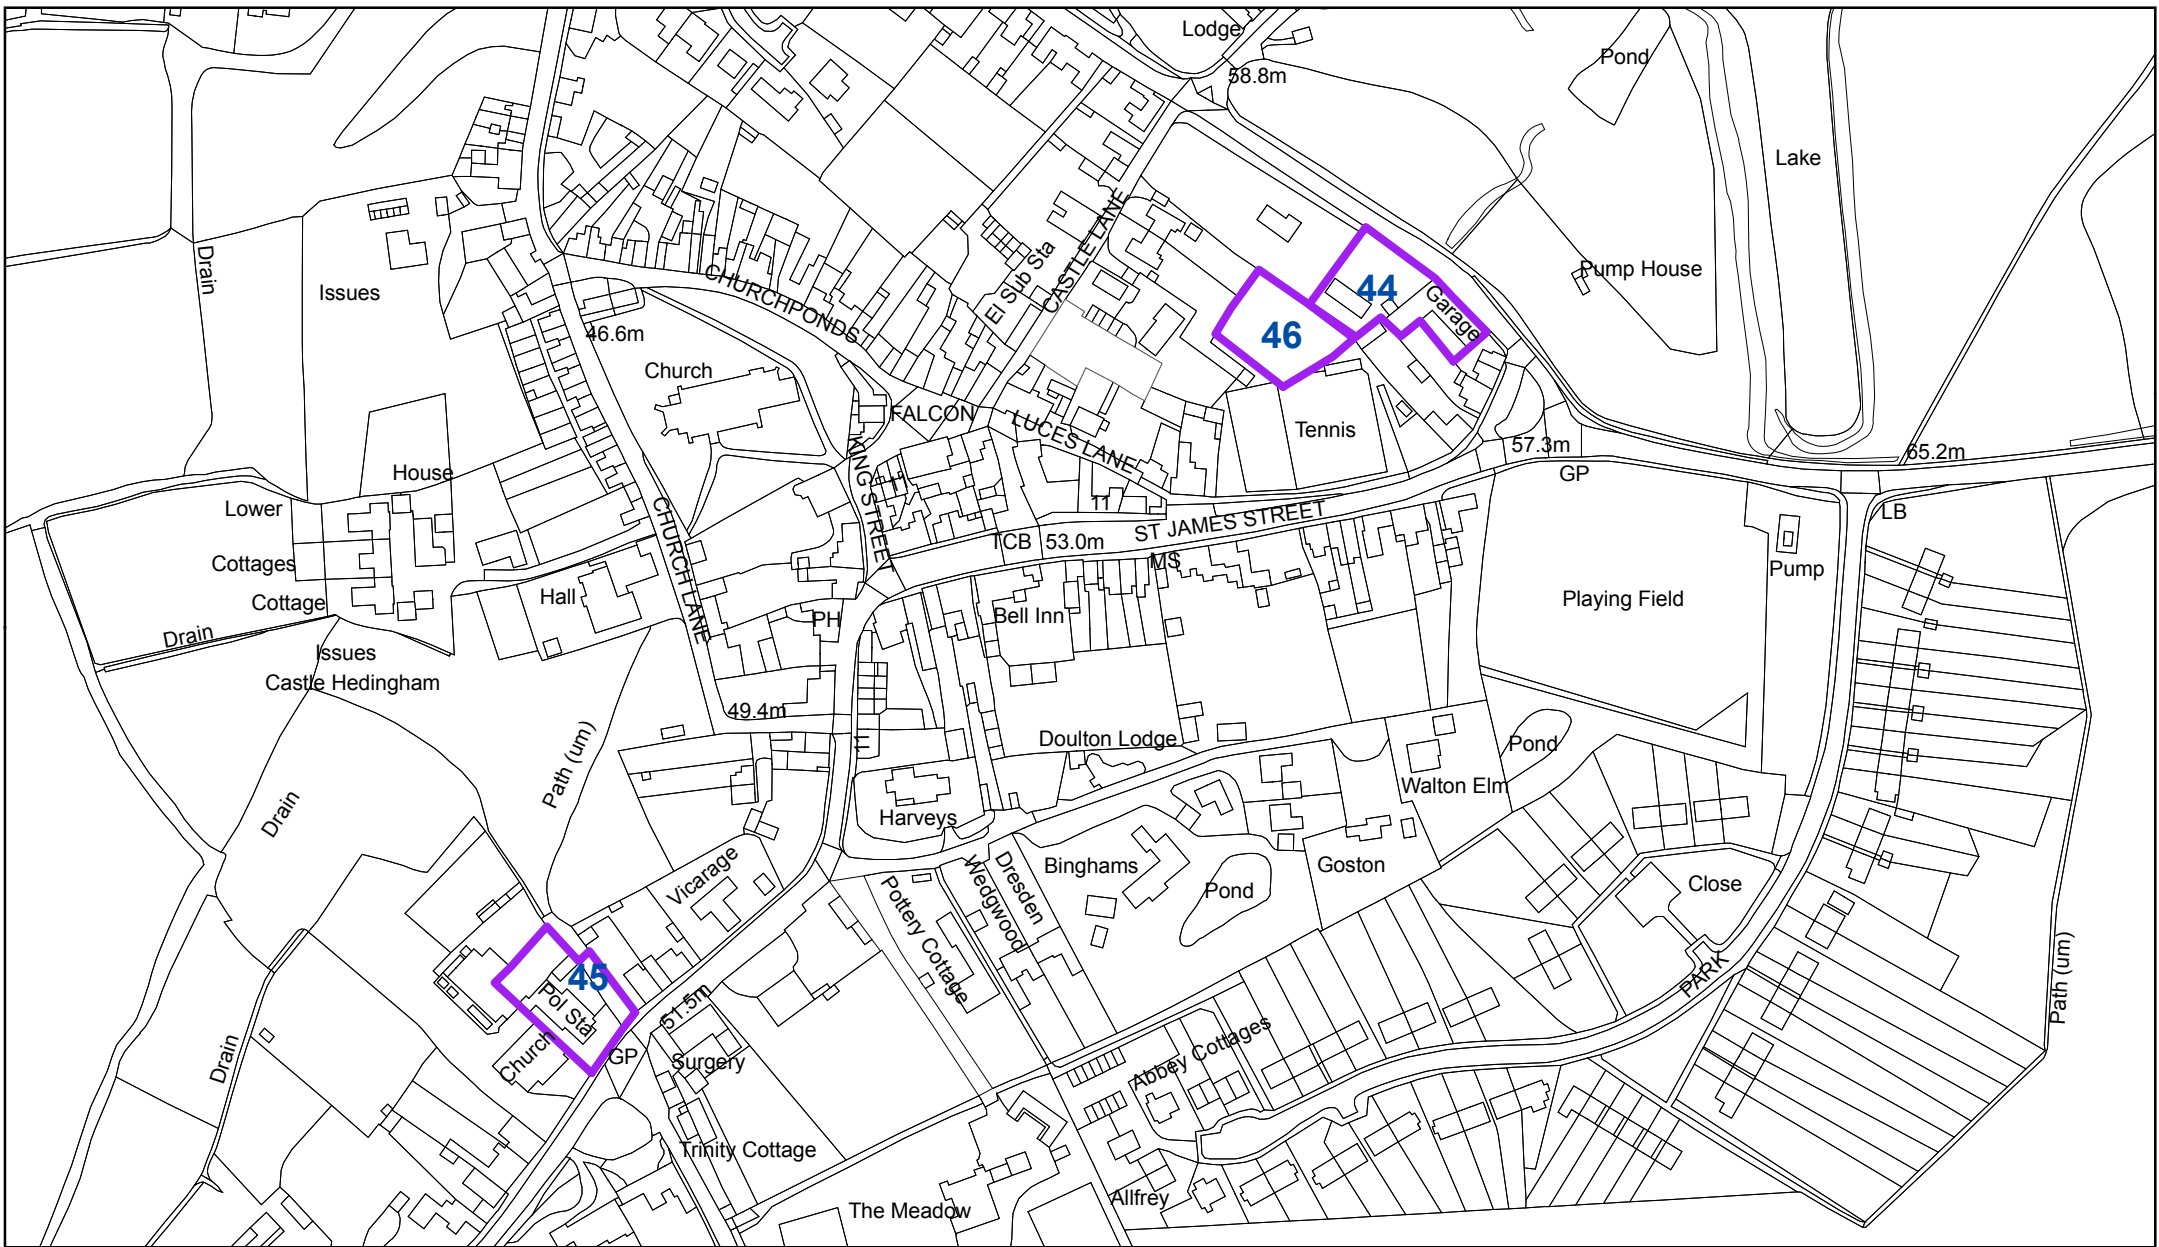

Castle Heddingham:
 44 - Former Tills V Smith Garage site, Bayley Street
 45 - 28-30 Queen Street
 46 - Castle Lane

"Reproduced from the Ordnance Survey mapping with the permission of the Controller of her Majesty's Stationery Office © Crown Copyright. Unauthorised reproduction infringes Crown Copyright and may lead to prosecutions or civil proceedings." Braintree District Council O/S Licence No. LA 100018490. 2011

Key

- Sites with planning permission
- Sites without planning permission



1:2,500