


**RESIDENTIAL LAND AVAILABILITY  
PARISH: SILVER END**

**DWELLING SITES AS AT: 31.3.11**

According to revised PDL  
definition as at June 2010:  
Dwelling plots on

Map site ref. no.	Location of site	Planning application reference where relevant	Estimated dwelling sites without planning permission	Dwelling sites with planning permission			Total all dwelling sites with planning permission	Sum total all dwelling sites with or without planning permission	Previously developed land	Greenfield
				Total site capacity (including built)	Dwellings not started With outline plg.perm.	With full plg.perm.				
31	Car park at Sheepcotes Lane	2612/07	12				0	12	12	0
32	Land adjacent 4 Broadway	0328/09		1		1	1	1	0	1
33	Garage Court r/o shops Broadway	1254/09		7		7	7	7	7	0
35	Crittall Works and Finishing Company site, Boars Tye Road		120				0	120	120	0
36	Garage court off Daniel Way, rear of St Francis church		4				0	4	4	0
37	Boars Tye Garage Boars Tye Road		2				0	2	2	0
38	109 Daniel Way	59/11		1		1	1	1	1	0
<b>Gross Total</b>			<b>138</b>	<b>0</b>	<b>9</b>	<b>0</b>	<b>9</b>	<b>147</b>	<b>146</b>	<b>1</b>
<i>Losses</i>										
38	109 Daniel Way	59/11		1		-1	-1	-1	-1	0
<b>Total Losses</b>			<b>0</b>	<b>0</b>	<b>-1</b>	<b>0</b>	<b>-1</b>	<b>-1</b>	<b>-1</b>	<b>0</b>
<b>Net Total</b>			<b>138</b>	<b>0</b>	<b>8</b>	<b>0</b>	<b>8</b>	<b>146</b>	<b>145</b>	<b>1</b>

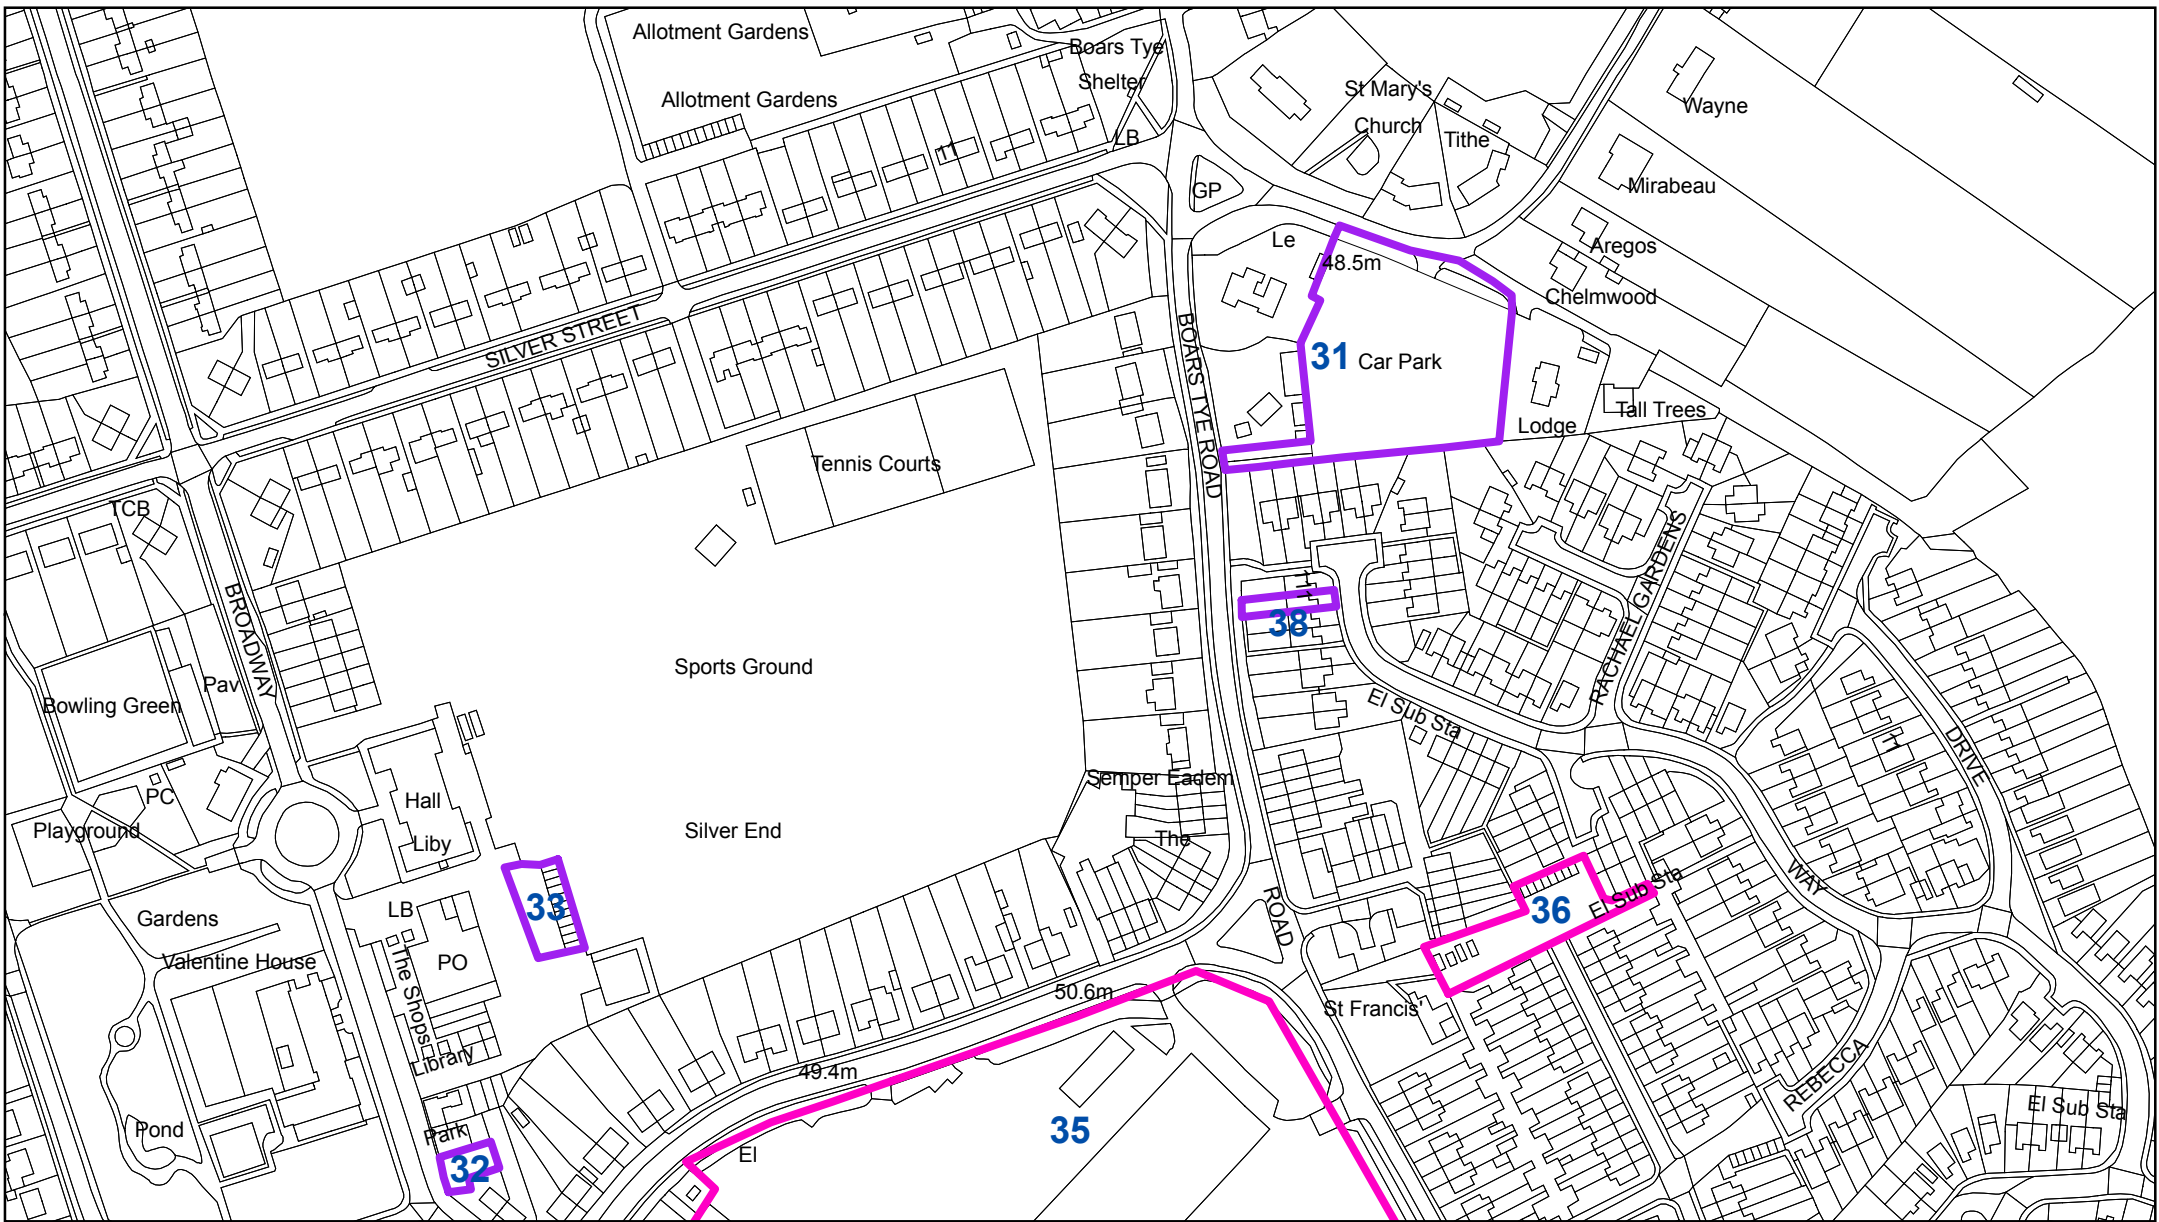

**Silver End:**


- 31 - Car Park at Sheepcotes Lane
- 32 - Land adjacent 4 Broadway
- 33 - Garage Court r/o shops, Broadway
- 36 - Garage Court off Daniel Way, rear of St Francis Church
- 38 - 109 Daniel Way

"Reproduced from the Ordnance Survey mapping with the permission of the Controller of her Majesty's Stationery Office © Crown Copyright. Unauthorised reproduction infringes Crown Copyright and may lead to prosecutions or civil proceedings."  
 Braintree District Council O/S Licence No. LA 100018490. 2011

**Key**

- Sites with planning permission
- Sites without planning permission



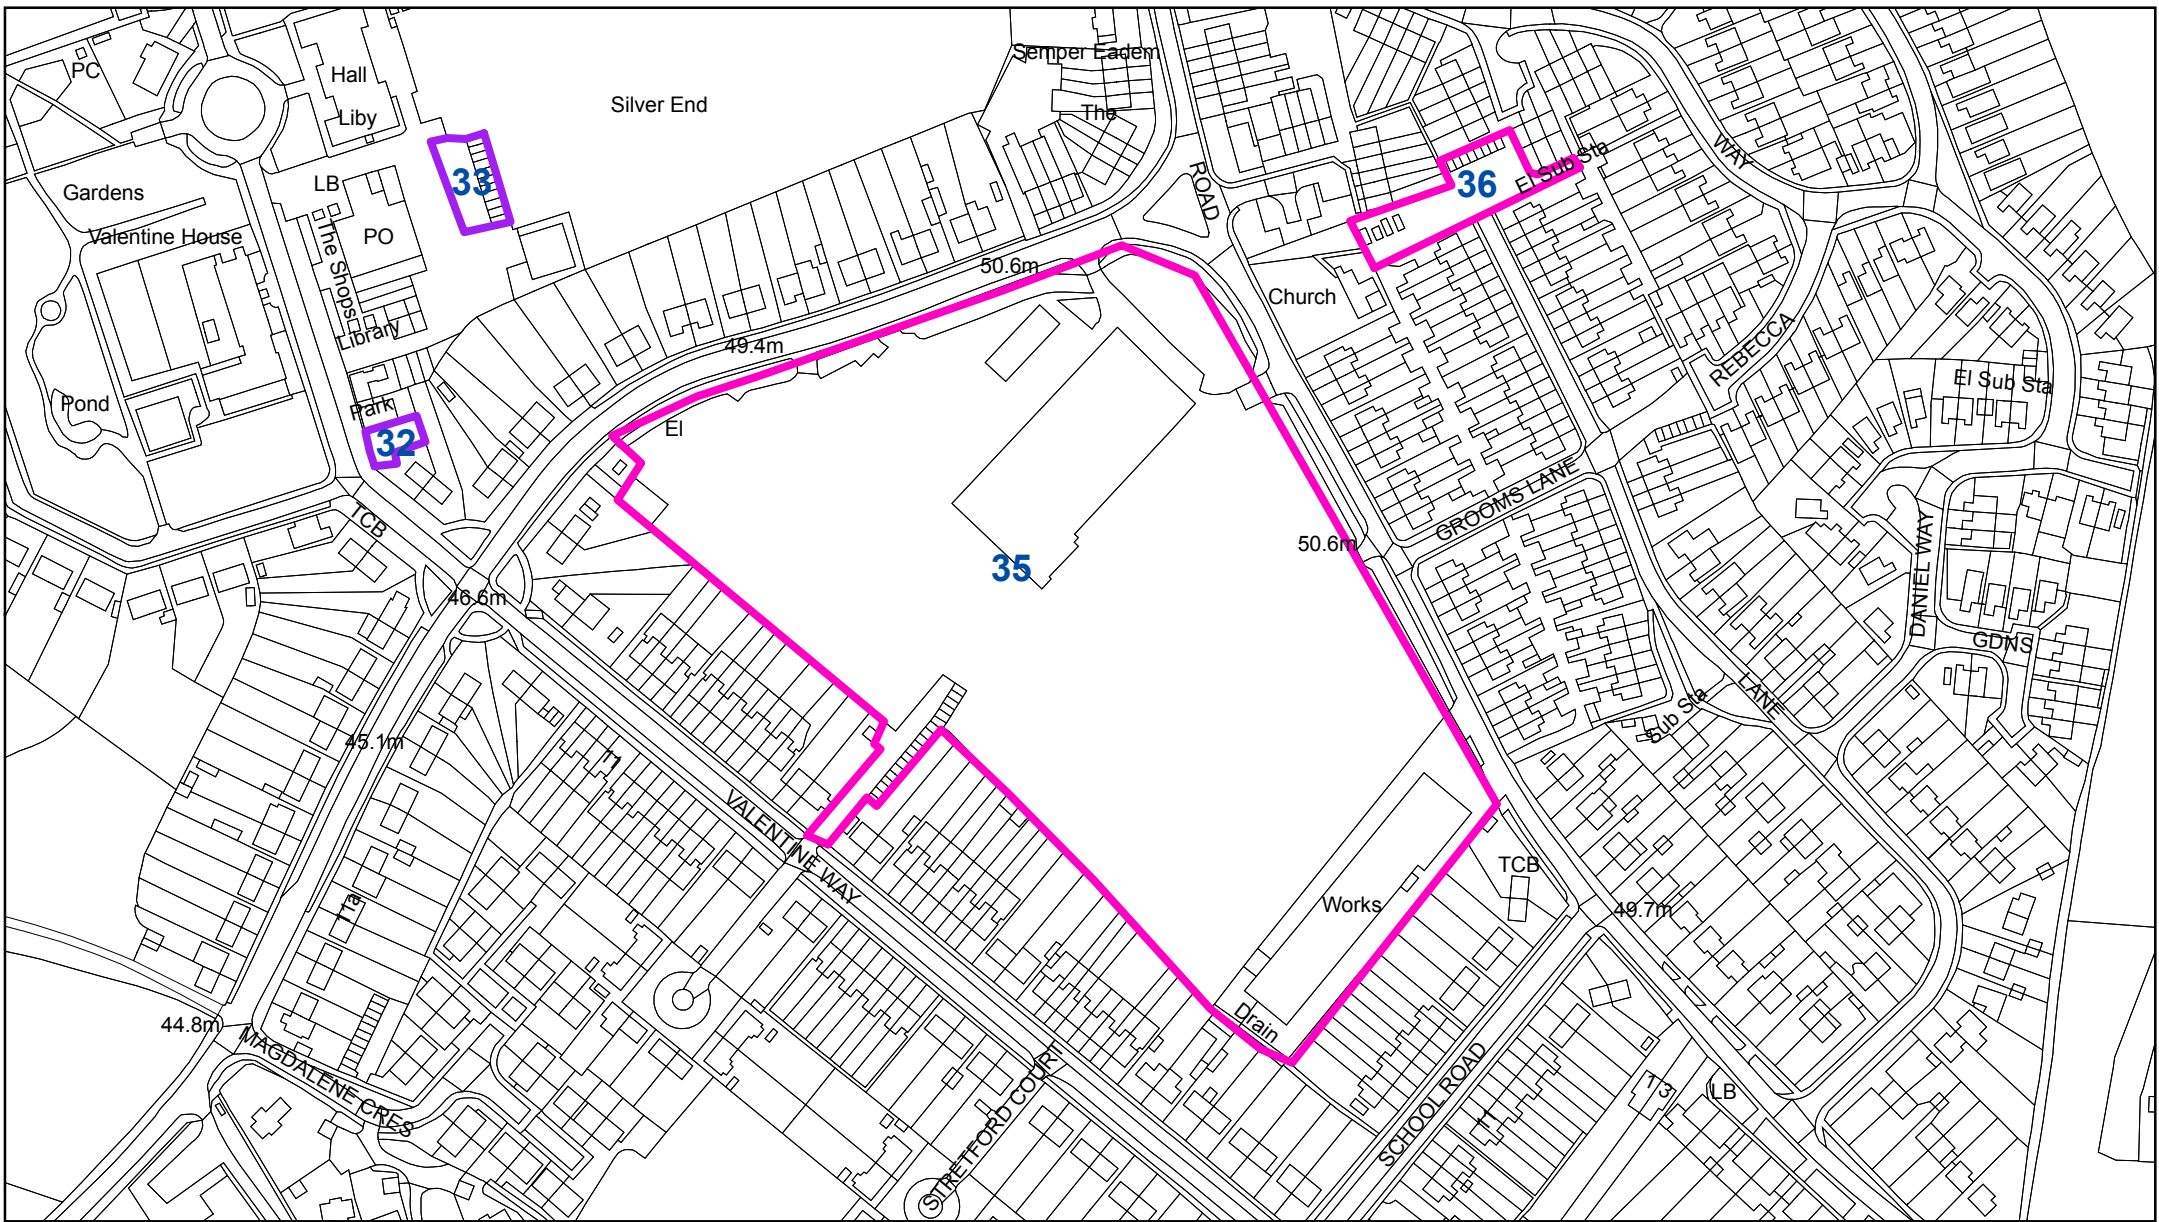


Silver End:  
35 - Crittall Works and Finishing Company site, Boars Tye Road

"Reproduced from the Ordnance Survey mapping with the permission of the Controller of her Majesty's Stationery Office © Crown Copyright. Unauthorised reproduction infringes Crown Copyright and may lead to prosecutions or civil proceedings." Braintree District Council O/S Licence No. LA 100018490. 2011

**Key**

- Sites with planning permission
- Sites without planning permission



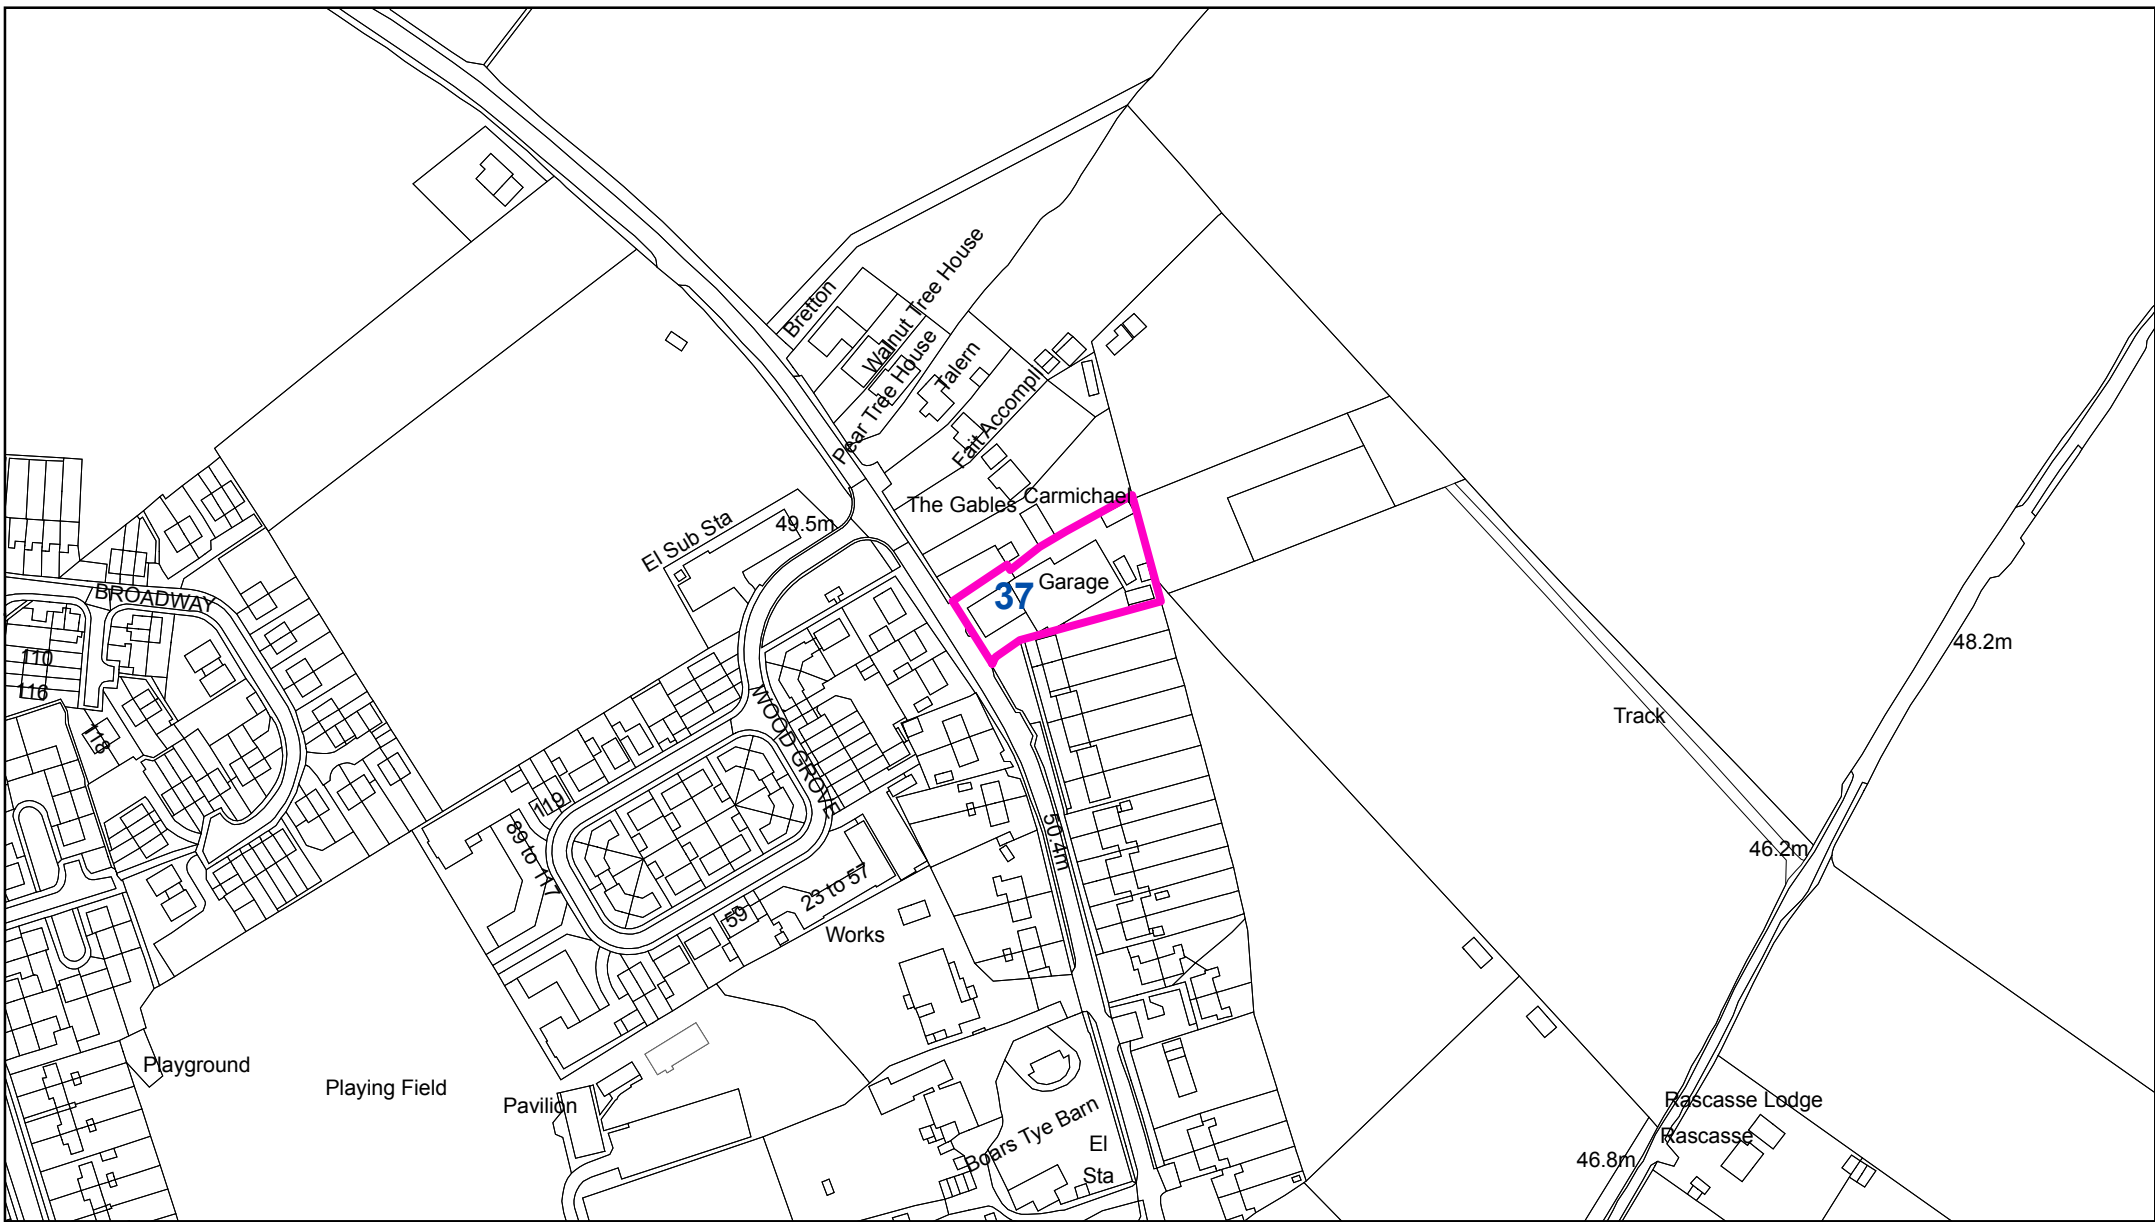

Silver End:  
37 - Boars Tye Garage, Boars Tye Road

"Reproduced from the Ordnance Survey mapping with the permission of the Controller of her Majesty's Stationery Office © Crown Copyright. Unauthorised reproduction infringes Crown Copyright and may lead to prosecutions or civil proceedings."  
Braintree District Council O/S Licence No. LA 100018490. 2011

**Key**

- Sites with planning permission
- Sites without planning permission



1:2,500