



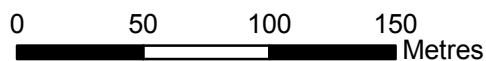


Black Notley. Map 2.

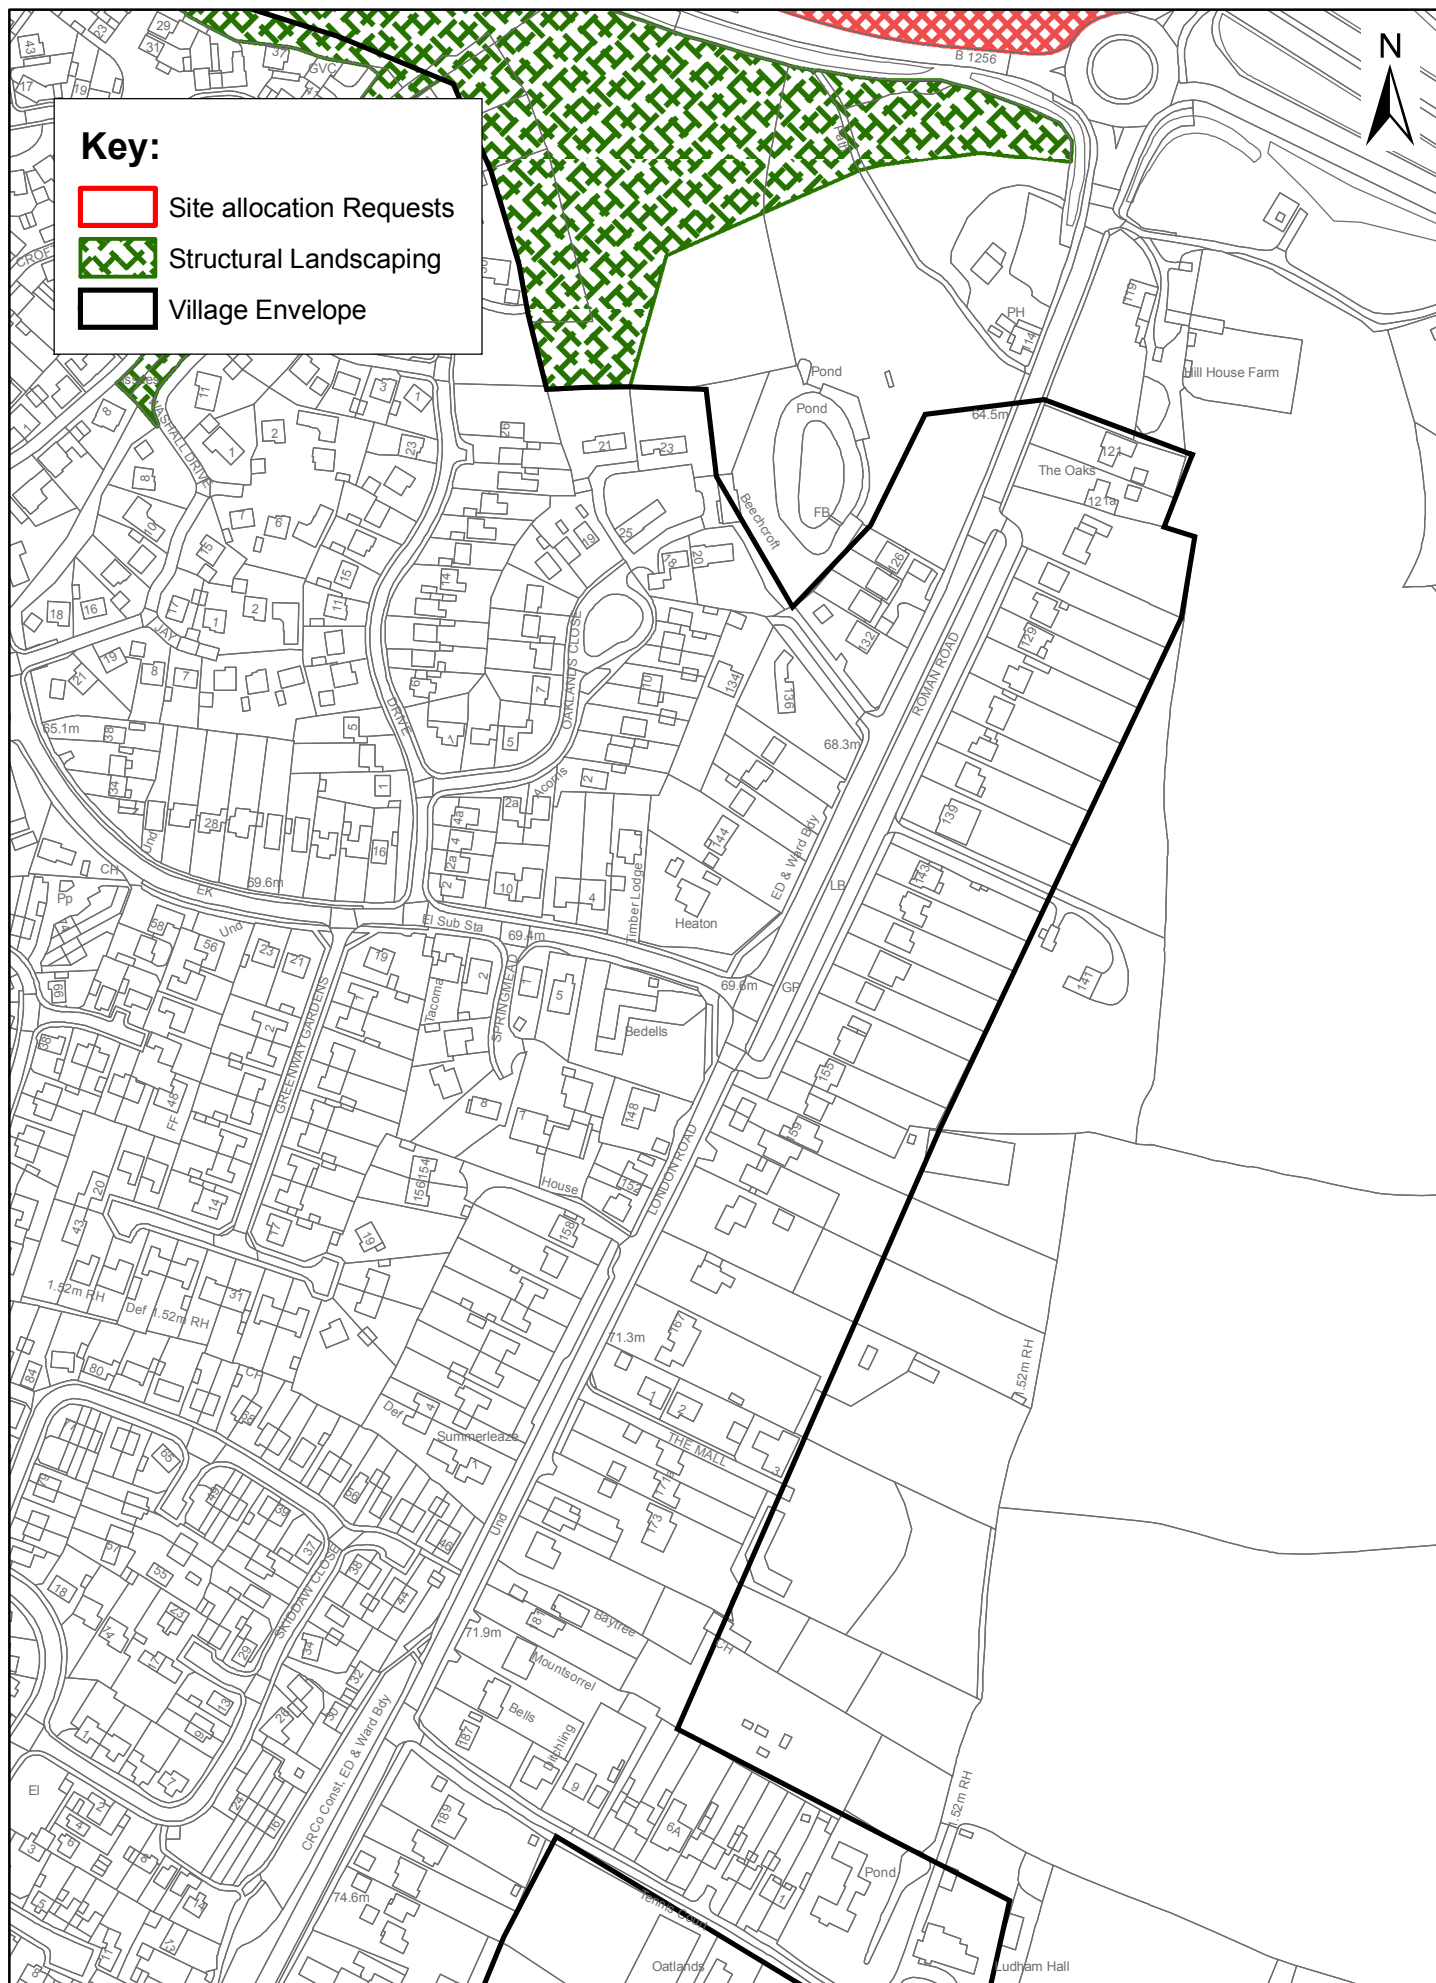

Key:

-  Site allocation Requests
-  Structural Landscaping
-  Village Envelope



"Reproduced from the Ordnance Survey mapping with the permission of the Controller of her Majesty's Stationery Office © Crown Copyright. Unauthorised reproduction infringes Crown Copyright and may lead to prosecutions or civil proceedings." Braintree District Council O/S Licence No. LA 100018490. 2012