


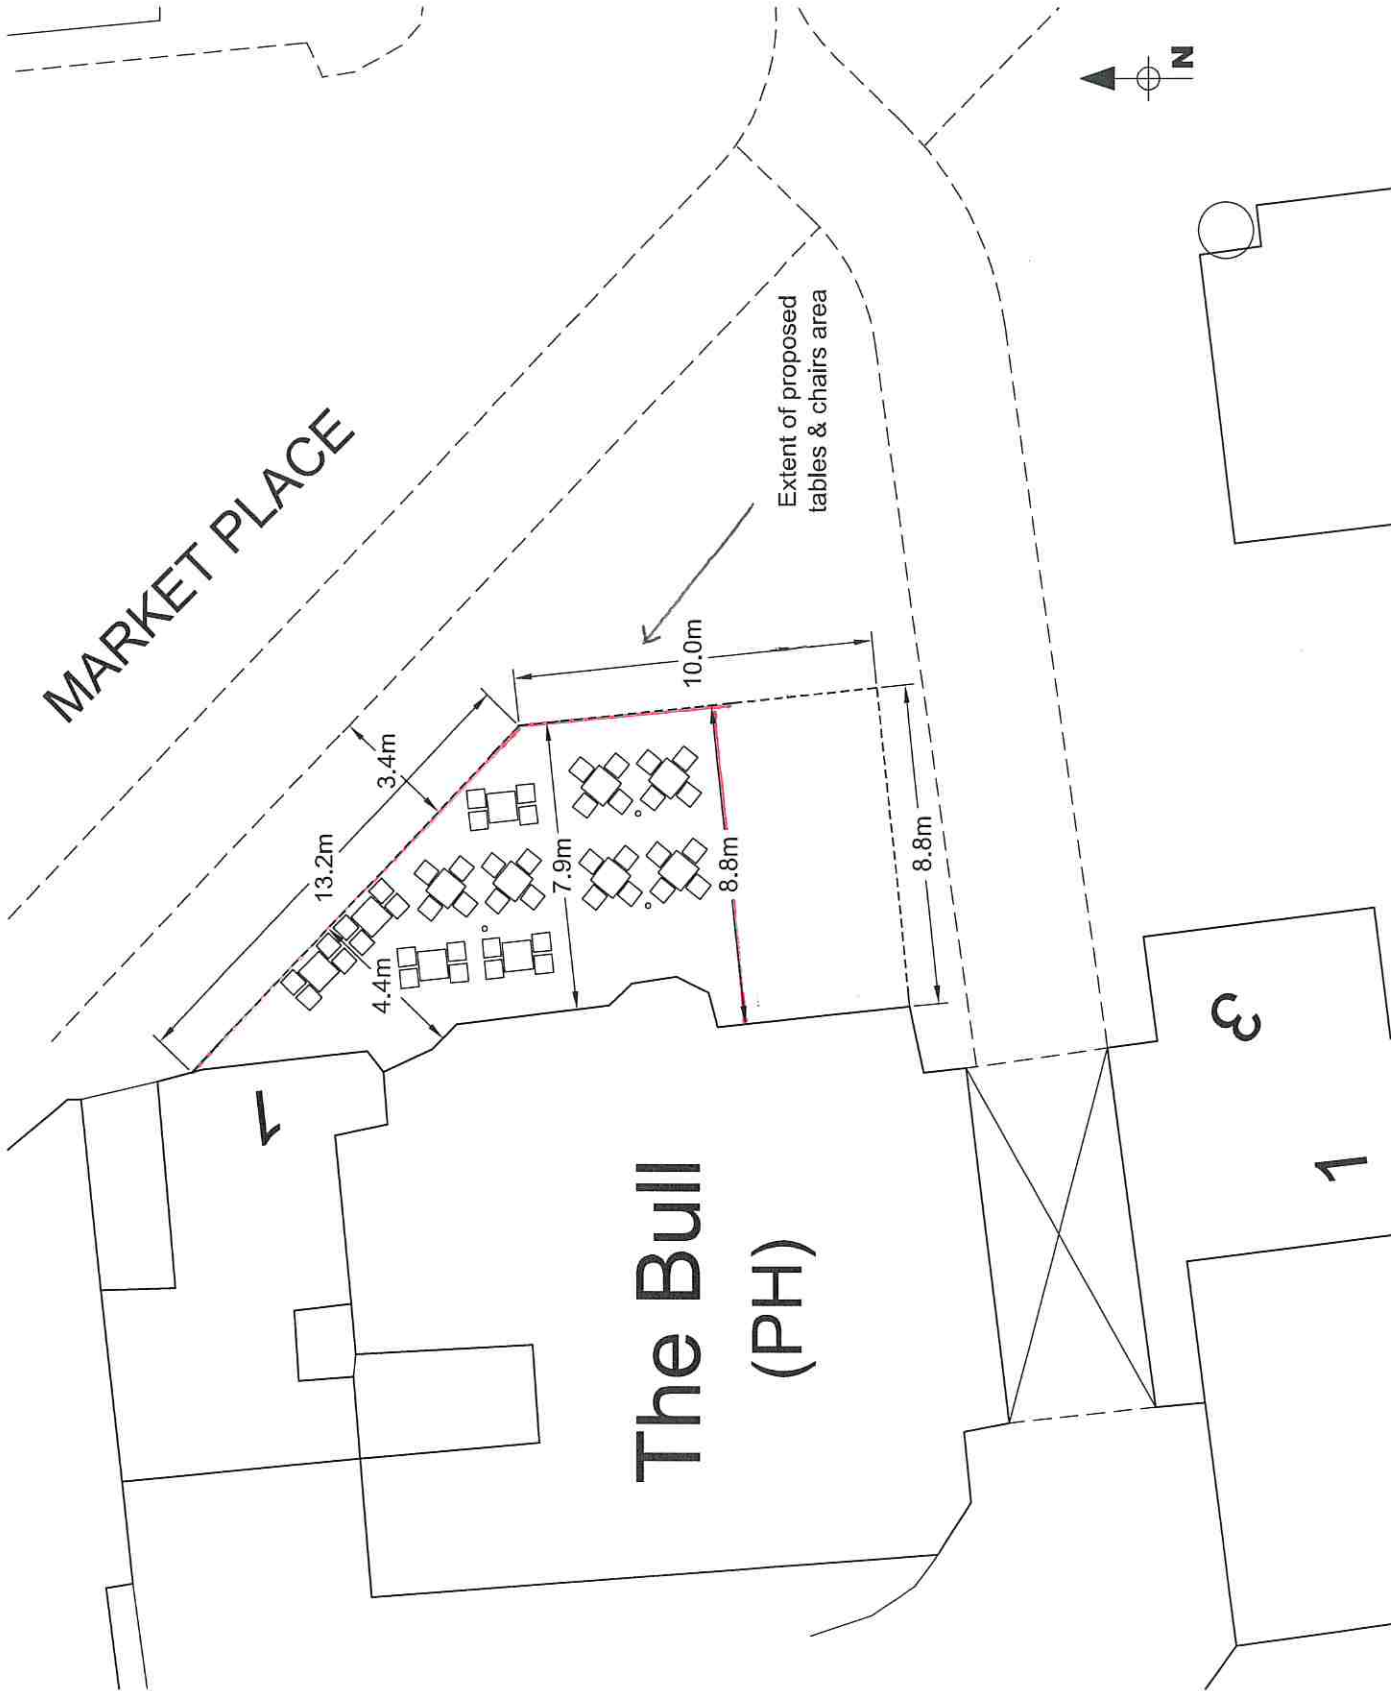

Rev E: Tables and chairs reduced - June 2017
 Rev D: More dimensions added - Feb 2009
 Rev C: Tables changed from round to square - Oct 2008

client
 GREENE KING PLC

project
 THE BULL, MARKET PLACE,
 BRAINTREE, ESSEX

title
 PROPOSED SITE
 LAYOUT PLAN

REV APR 2023

drawn
 DHA/5723/02

rev
 E

scale
 1:100

date
 JUNE 2017

dha planning
 & development consultants

Eclipse House, Edgemoor Park, Sillington Road
 Audulstone, Nott, NE14 3EN
 T: 01622 716227
 F: 01622 716226
 E: info@dha-planning.co.uk
 W: www.dha-planning.co.uk

No reproduction by any method of any part of this document
 is permitted without the consent of the copyright holders.
 Produced for Town and Country planning purposes only.
 O.S. Licence Number: AL54535X

CAD Reference: 5723-Proposed site layout plan 02 Rev D